




PROJECT SITE

LOCALITY MAP
NTS

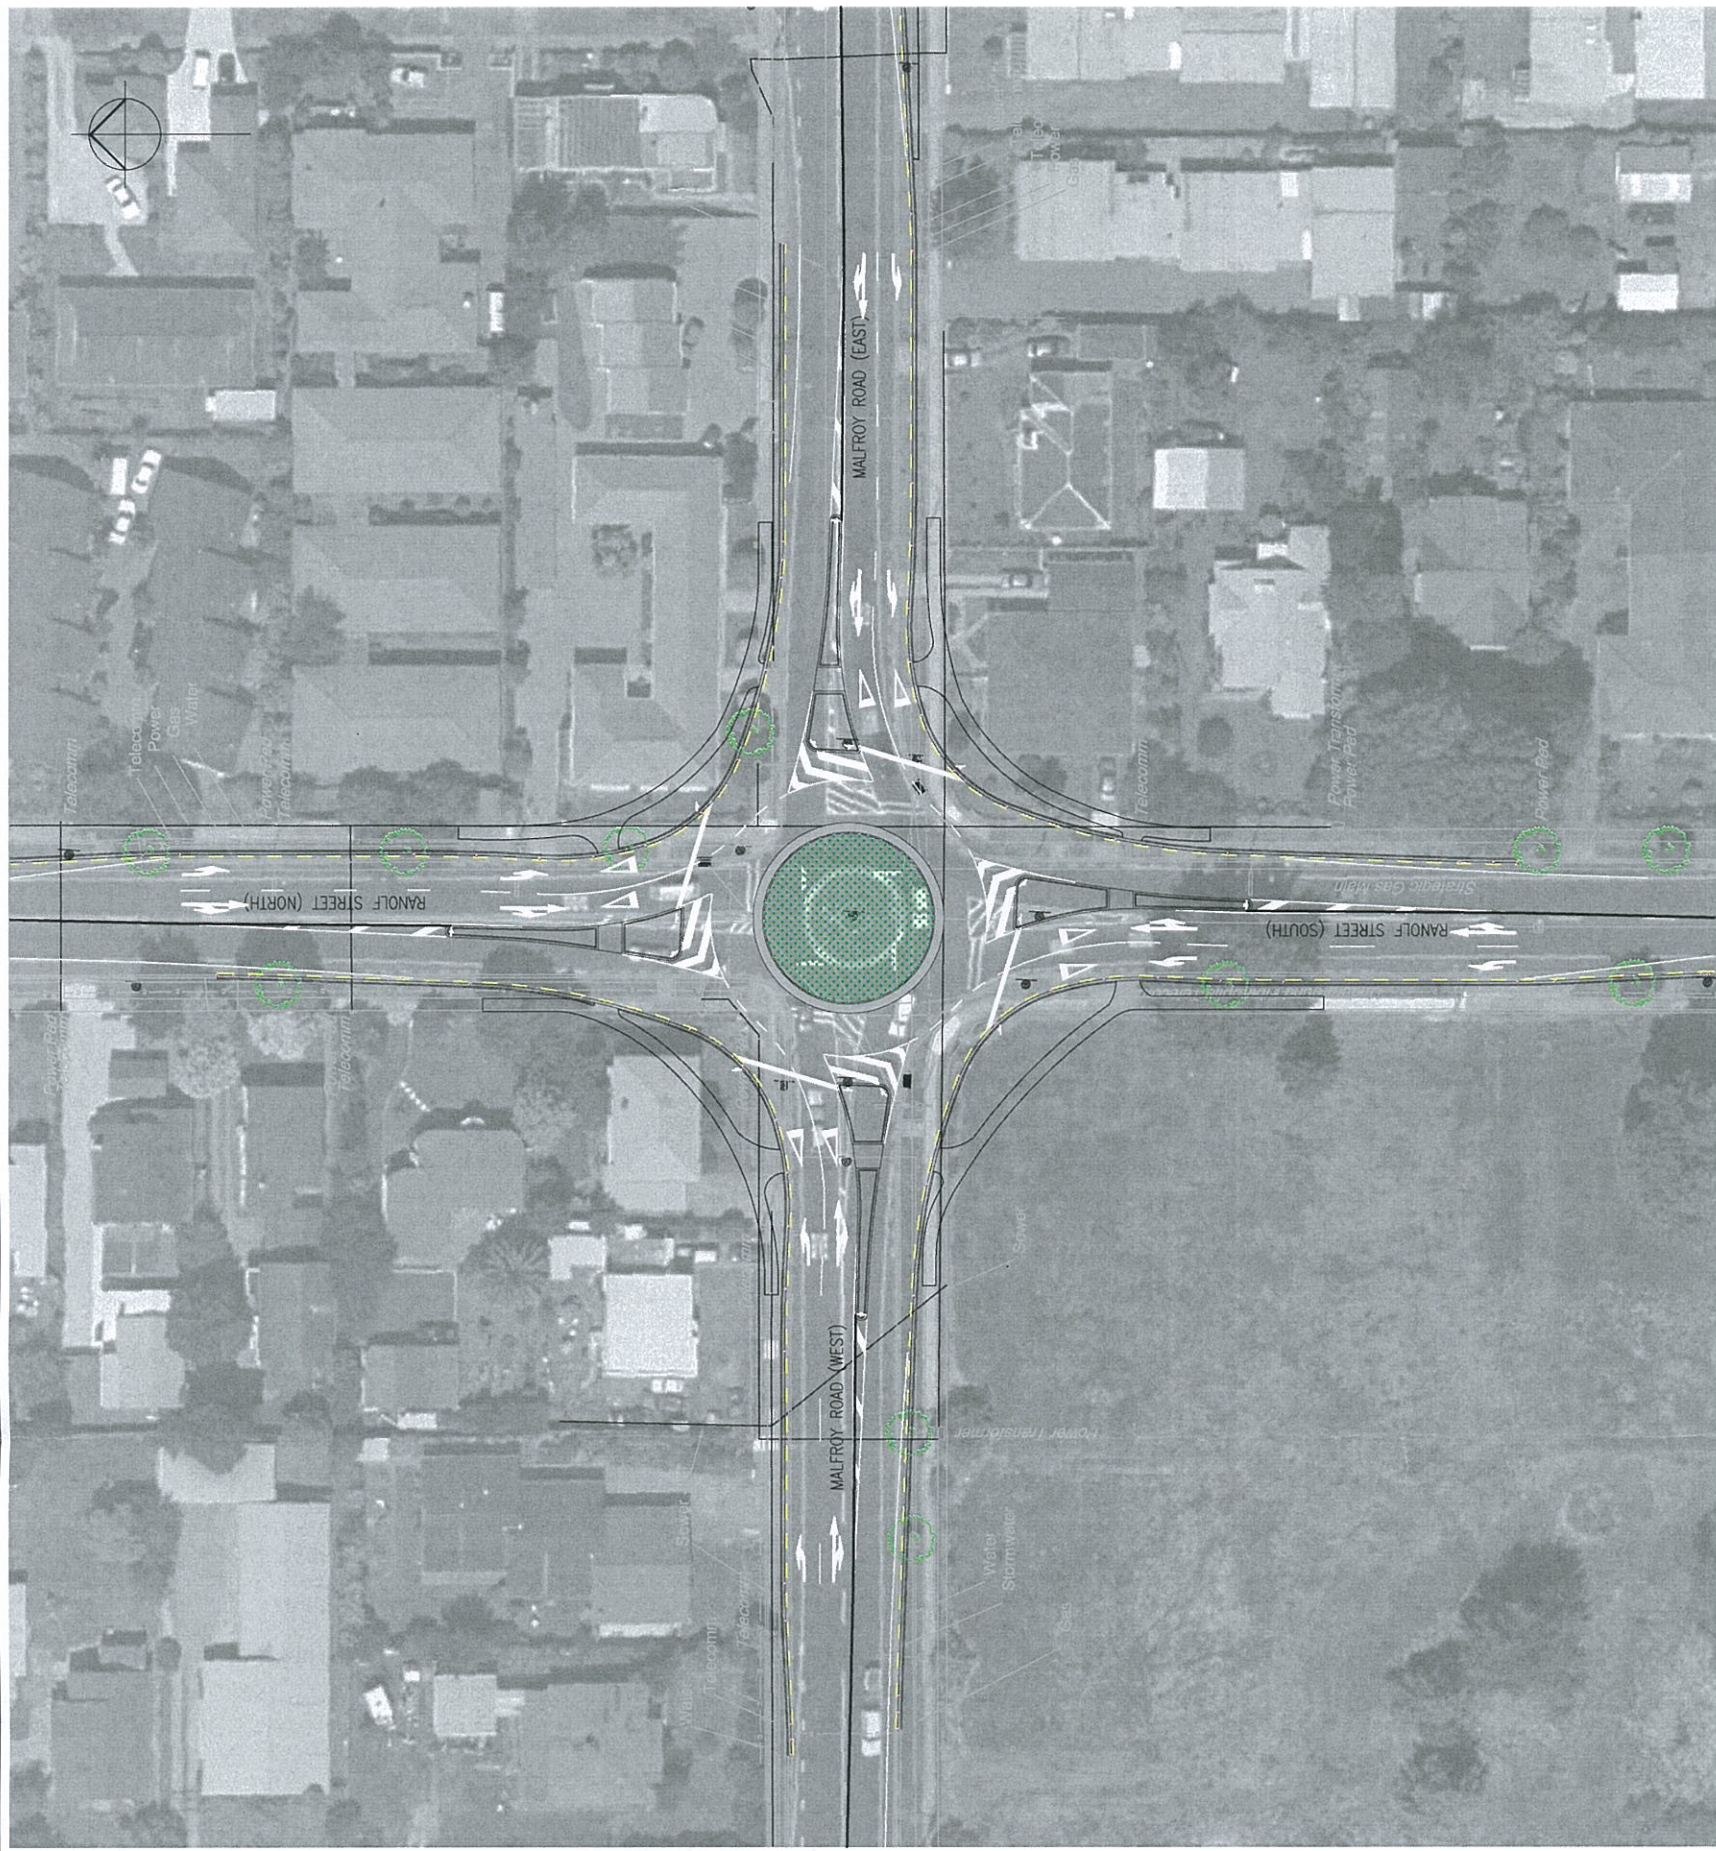

PROJECT LAYOUT PLAN
NTS

CONSTRUCTION NOTES:

1. SETOUT INFORMATION TO BE TAKEN FROM SETOUT DATA SUPPLIED.
2. ALL PAVEMENT MARKING TO BE IN ACCORDANCE WITH THE TNZ MANUAL OF TRAFFIC SIGNS AND MARKINGS PART II
3. CONTRACTOR TO ASCERTAIN EXACT LOCATION OF ALL SERVICES PRIOR TO COMMENCING EARTHWORKS.

GRAPHIC SCALES

DESIGN	BY	CHECKED	DATE
DESIGN	D MARSHALL		
DRAWN	D MARSHALL		
APPROVED			
R2 ISSUED FOR CONSTRUCTION	DN	MAY 09	
R1 ISSUED FOR DISCUSSION	APP'D	DATE	

This drawing and its contents are the property of Opus International Consultants Limited. Any unauthorised employment or reproduction, in full or in part, is forbidden.



Rotorua Office

Private Bag 1245
Rotorua, New Zealand
Tel: +64 7 3431 400
Fax: +64 7 3431 401

TITLE ROTORUA DISTRICT COUNCIL INTERSECTION UPGRADE MALFROY/RANOLF ROUNDABOUT PROJECT LAYOUT PLAN AND LOCALITY MAP			
STATUS	CONSTRUCTION	FILE	289210.04
SCALE	NTS	PLOT DATE	06/05/09 @ 13:31
		FEATURE IDENTIFIER	2/216/20
		CODE	7254
		SHEET	1
		REVISION	R2

g:\acad\projects\289210.04_dc_04_072_ranolf_malfroy_roundabout\ecad\2_216_20_7254_1-1712 - malfroy_roundabout.dwg - 1R2 ORIGINAL SHEET SIZE A1 (840x594)