


- NOTES**
1. RPPMS TO BE LAID IN ACCORDANCE WITH MOTSAM SPECIFICATIONS.
  2. ALL ROADMARKING TO COMPLY WITH MOTSAM SPECIFICATIONS.

**ELECTRONIC COPYRIGHT STATEMENT**

CADASTRAL DATA SOURCED FROM LAND INFORMATION NEW ZEALAND CROWN COPYRIGHT RESERVED  
 ASSET DATA SOURCED FROM THE HUTT CITY COUNCIL COPYRIGHT © THE HUTT CITY COUNCIL  
 AERIAL PHOTOGRAPHY COPYRIGHT © THE HUTT CITY COUNCIL & NEW ZEALAND AERIAL MAPPING LTD 2008

**LEGEND**

	NEW WHITE ROADMARKING
	REMOVE ROADMARKING
	NEW BROKEN YELLOW LINES

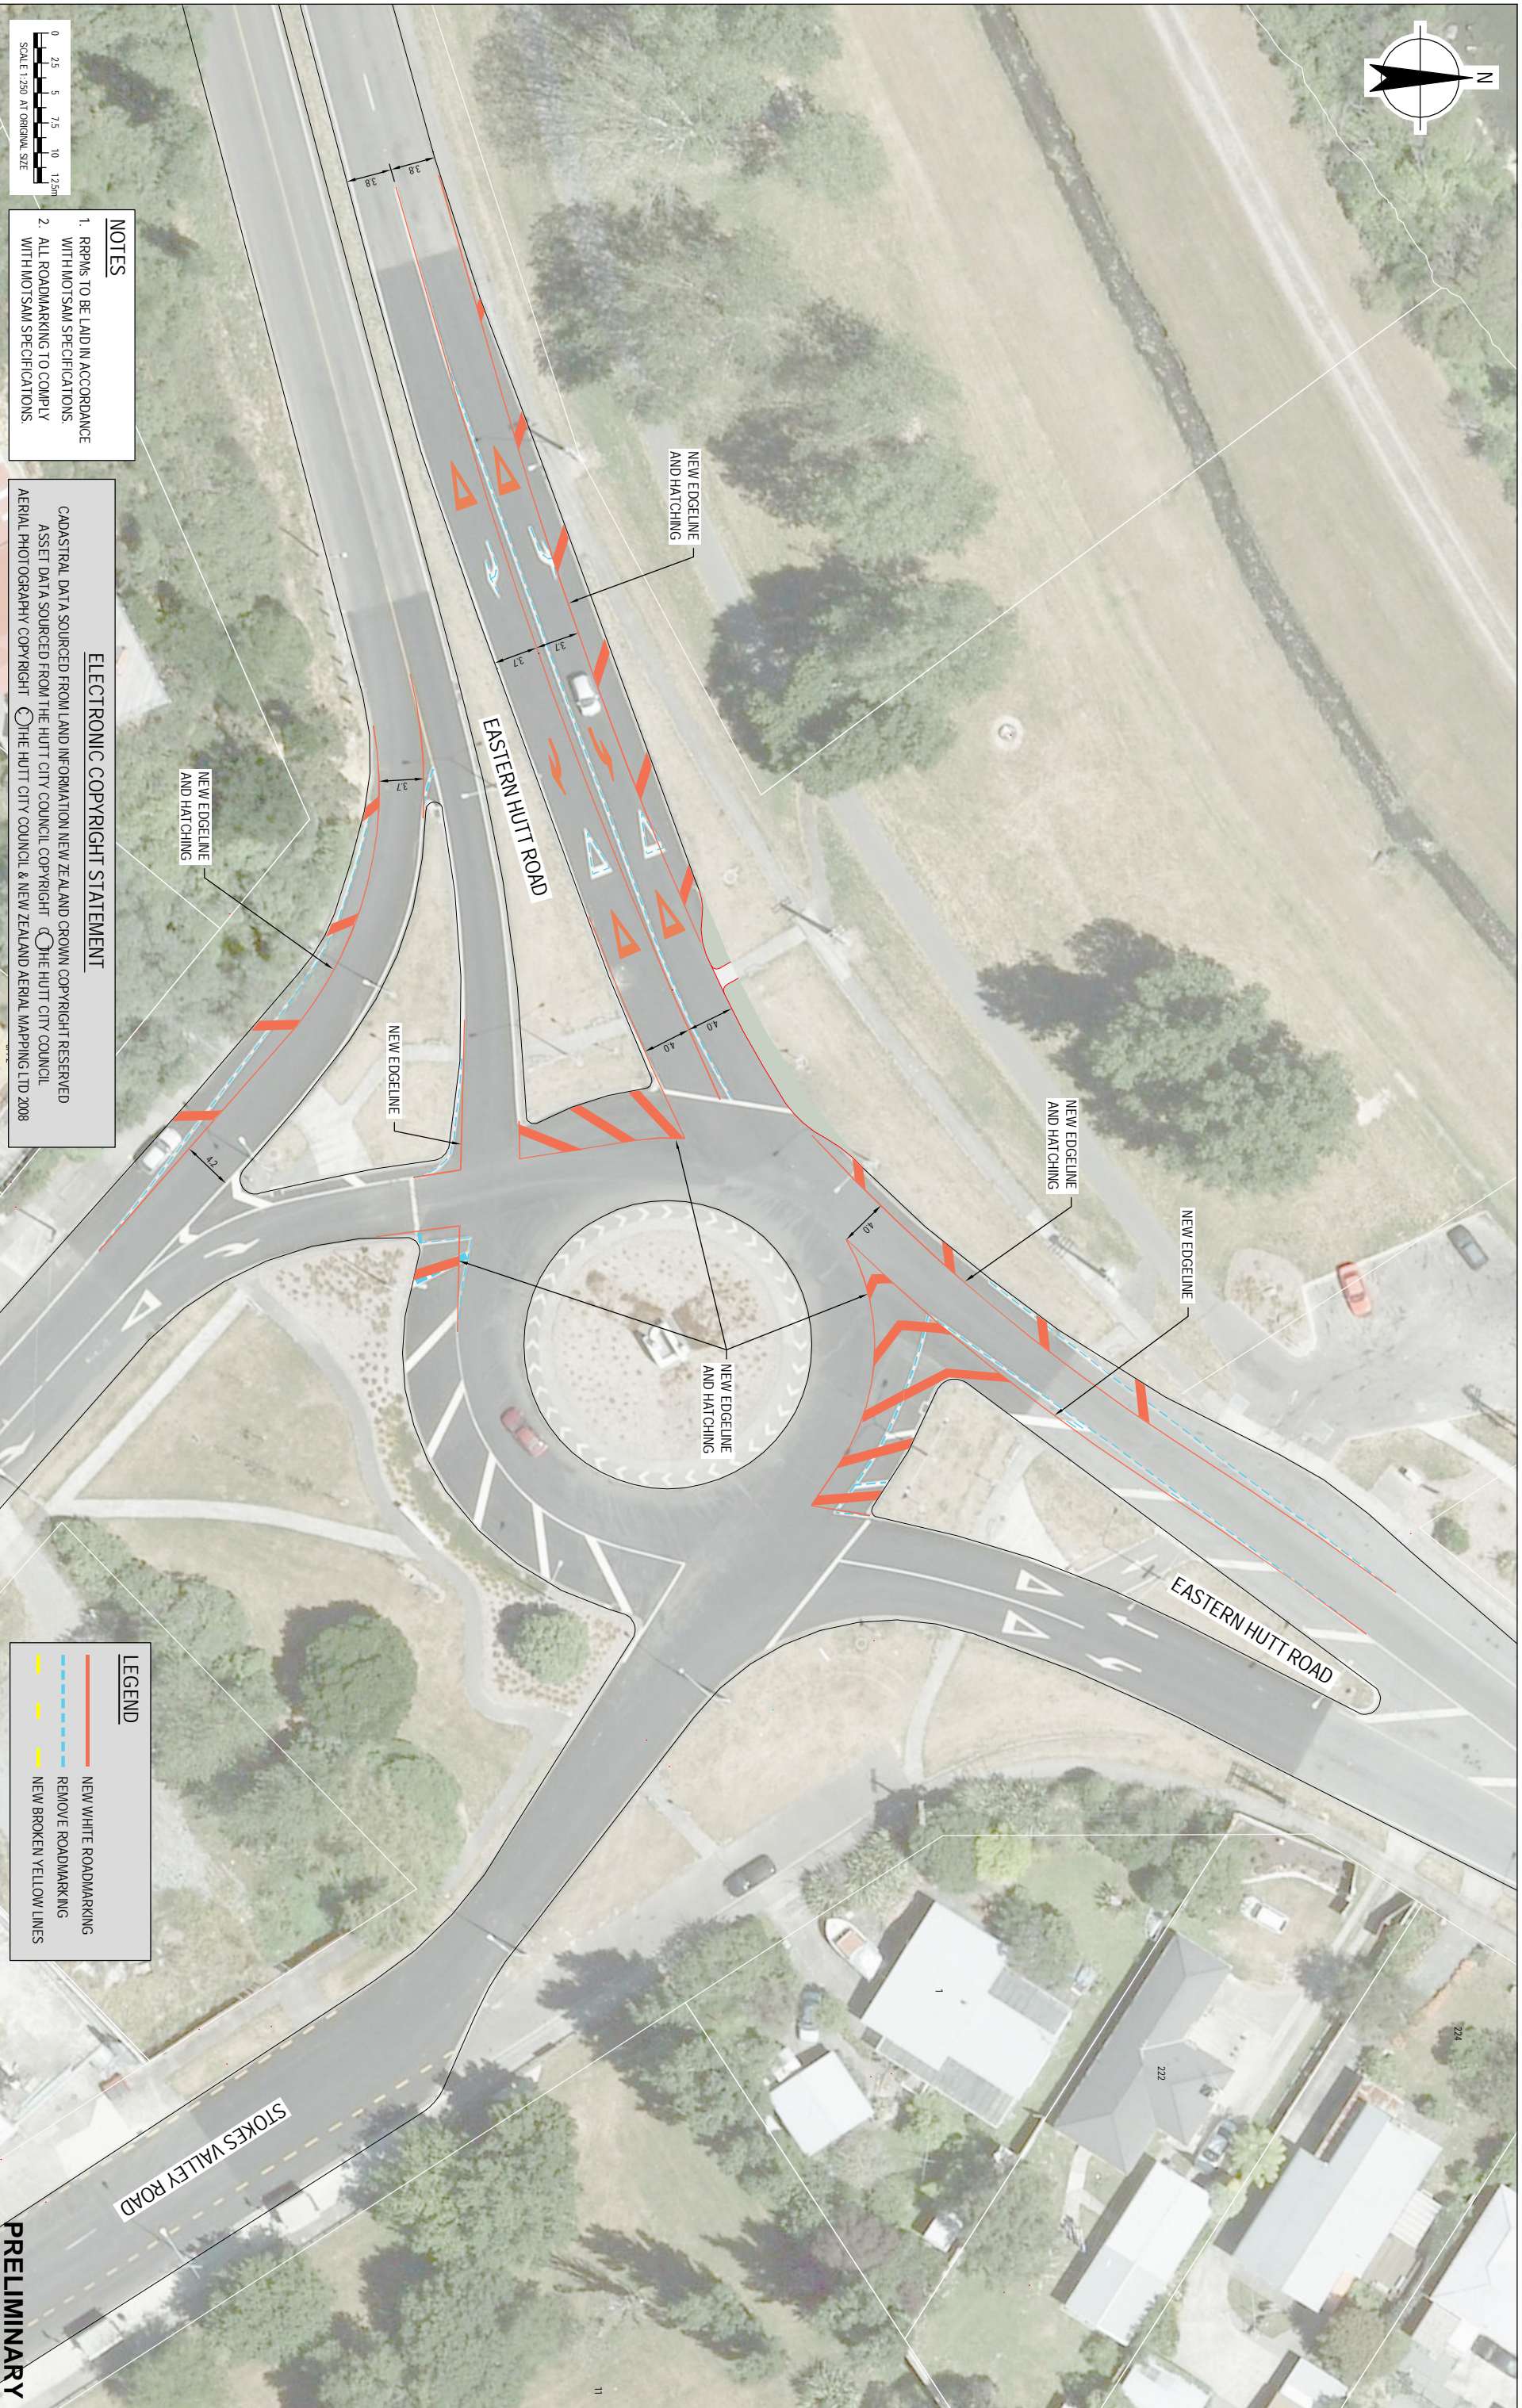

No.	Revision	Date	Drawn	Checked	Job No.	Project Name	Date
A	PRELIMINARY		PG			300312	

Level 1, 75 The Esplanade, Petone, Lower Hutt 5012, New Zealand  
 Tel: +61 6 370 0411 Fax: +61 6 370 0423  
 E: hutt@ghd.com W: www.ghd.com

**DO NOT SCALE**

GHD Limited  
 Conditions of Use:  
 This document may only be used by GHD's client (and any other person who for the purposes for which it was prepared and must not be used by any other person for any other purpose.

Drawn	P GREGORY	Designer	B STANFIELD
Dating		Design	
Checked		Checked	
Approved (Project Director)			
Date			
Scale	1:250 @ A1		

Client: **HUTT CITY COUNCIL**  
 Project: **MINOR TRAFFIC INVESTIGATIONS 2011 / 2012**  
 Title: **STOKES VALLEY ROUNDABOUT IMPROVEMENTS**  
**OPTION 2 - KERB EXTENSION**  
 Drawing No: **51-30247-0312-C002** Rev: **A**

**PRELIMINARY**