


DRAFT

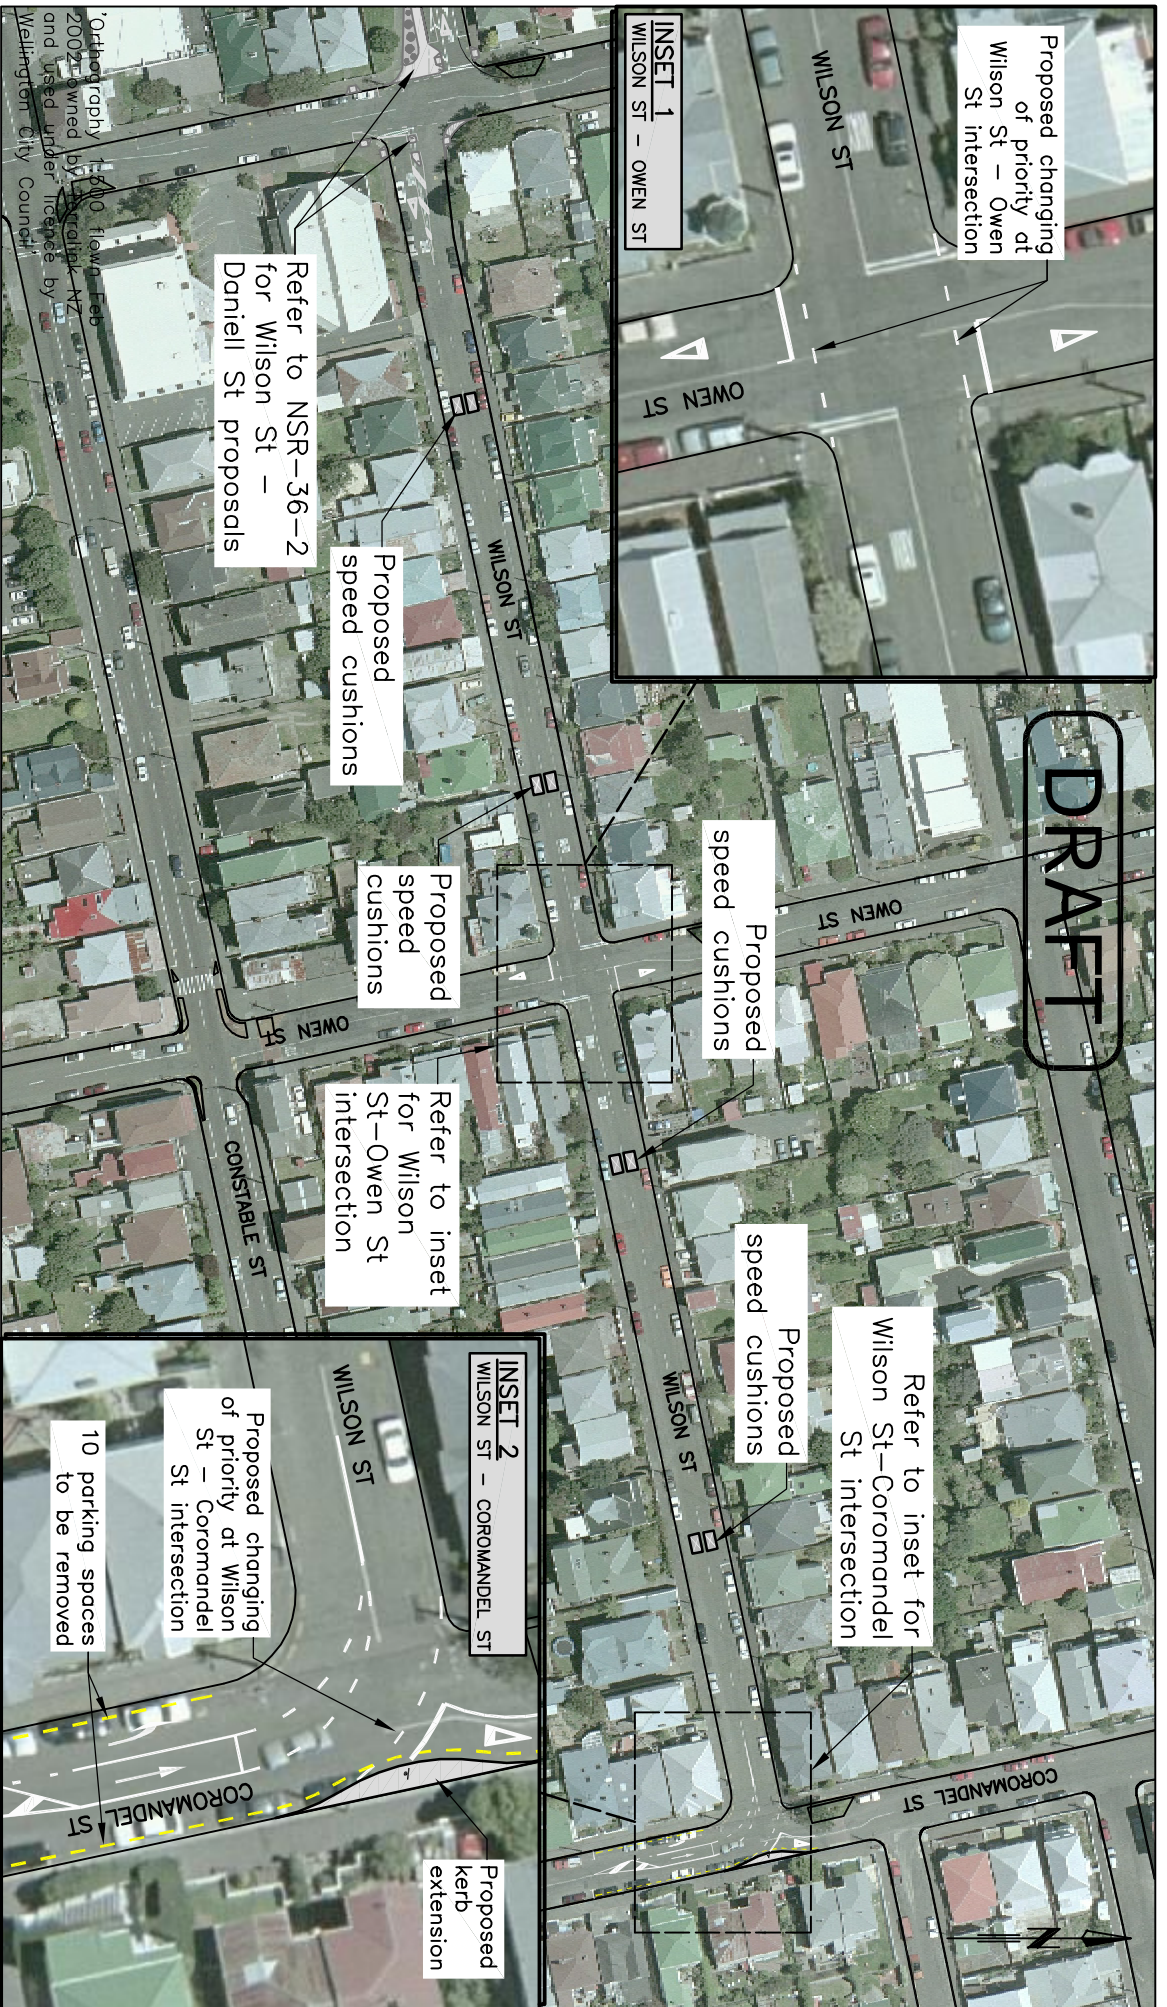

Proposed changing of priority at Wilson St - Owen St intersection

INSET 1
WILSON ST - OWEN ST

Refer to NSR-36-2 for Wilson St - Daniell St proposals

Proposed speed cushions

Proposed speed cushions

Refer to inset for Wilson St-Owen St intersection

Proposed speed cushions

Proposed speed cushions

Refer to inset for Wilson St-Coromandel St intersection

INSET 2
WILSON ST - COROMANDEL ST

Proposed changing of priority at Wilson St - Coromandel St intersection

10 parking spaces to be removed

Proposed kerb extension

Orthoreography 1:600 flow/level
2002 owned by Statpak NZ
and used under license by
Wellington City Council

SAFER ROADS 2006-2007

NEWTOWN NSR48

WILSON ST